



PNEG-221

# ***COR-LOK & CUT-LOK FLOORING INSTALLATION INSTRUCTIONS AND GRANDSTAND LAYOUT***



## ***42' DIAMETER BINS***

PRINTED:  
REVISED: AUGUST 23, 1996



GRAIN SYSTEMS, INC. Assumption, IL 62510 USA 217-226-4421

***COR-LOK & CUT-LOK FLOORING  
INSTALLATION INSTRUCTIONS  
AND GRANDSTAND LAYOUT***

**TABLE OF CONTENTS**  
**42' Cor-Lok & Cut-Lok Flooring**

Recommended Method for Full Floor Installation— — — — — 1

Flashing Installation— — — — — 3

Grandstand Layout at Center Well for Recirculating System — — — — — 4

Well Installation Plank Cut Detail for 42', 48' & 60' Split Floor — — — — — 5

42' Cor-Lok/Cut-Lok Plank Order— — — — — 6

42' Grandstand Layout for Recirculating System — — — — — 8

42' Grandstand Layouts, 33' Maximum Wall Height — — — — — 9-16

Floor Support Requirements for Bins Over 33' Wall Height — — — — — 17-18



Flashing Support at Stiffeners — — — — — 19

**SEE PAGES 17-18 FOR FLOOR SUPPORT  
REQUIREMENTS FOR BINS OVER 33' WALL HEIGHT**



## **FAN PLACEMENT DIAGRAM**


For most uniform air flow the fan(s) should be located as shown below with respect to the unloading tube. The floor planks should lay perpendicular to the unloading tube.

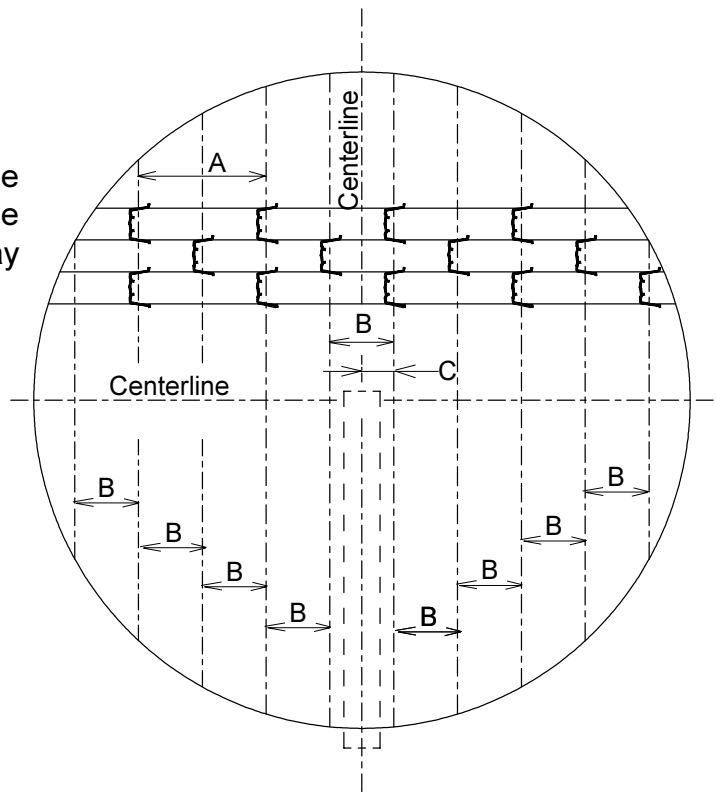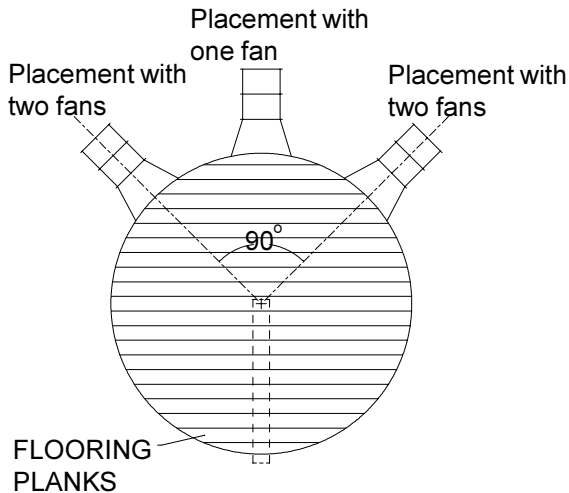



## **GRAIN SYSTEMS RECOMMENDED METHOD FOR FULL FLOOR INSTALLATION**

This method should save floor construction time and eliminate problems of improper installation which could invalidate warranty. Dimension "A" is the leg to leg spacing along the centerline of a given plank. Dimension "B" is the amount of stagger between supports under adjacent planks and is half of "A". Dimension "C" is the distance from the center of unload auger to the nearest rows of supports and is half of "B". Dimensions "A", "B" and "C" are shown on the appropriate Grandstand layout for wall heights under 35 ft. For taller bins, Grandstand quantity as well as dimensions "A" and "B" are given on page #16 & #17.

1. Layout center-lines of tank being sure one centerline is in line with the direction of the flooring planks while the other center-line is perpendicular with the flooring planks.
2. Measure over "C" dimension from centerline that is perpendicular to the direction of the flooring planks. Do this at each end of the bin. Strike a chalk line here.
3. Measure over "B" dimension from the previously (chalked in step #2) and strike a chalk line here. Continue this procedures until the bin wall is reached in both directions.
4. When completed there should be a set of parallel lines "B" dimensions apart.

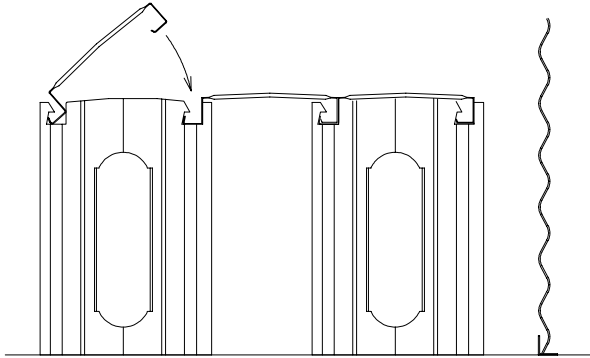

**CORRECT ASSEMBLY METHOD**

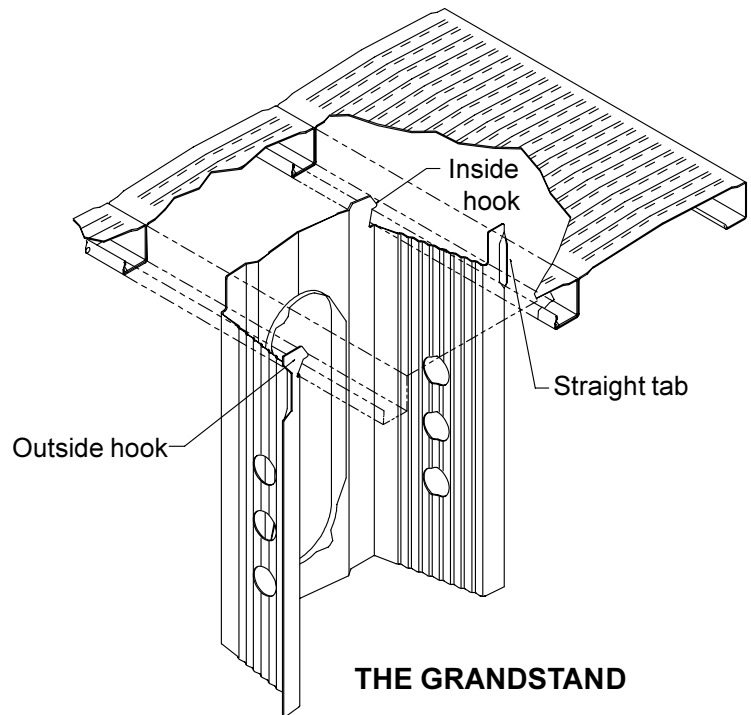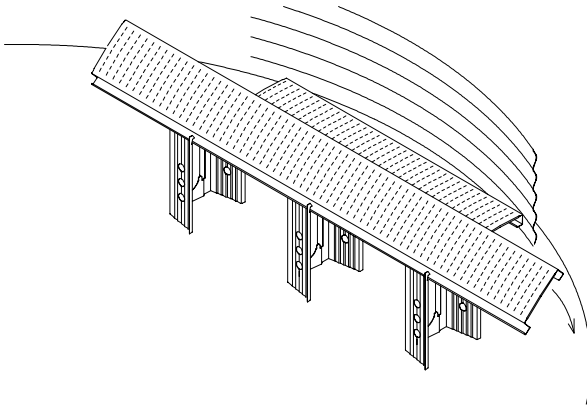


**IMPORTANT:** First piece of flooring must start the proper distance from centerline of bin. Refer to floor layout of correct bin diameter. First piece may have to be trimmed for proper distance.

5. Start at bin wall with shortest floor piece. **POSITION SUPPORTS FOR THIS PIECE AS SHOWN ON SUPPORT LAYOUT FOR CORRECT BIN DIAMETER AND SUPPORT SPACING.** Be sure flat side of floor piece is facing bin wall and is at designated distance from the wall (The open channel edge of floor must be facing the center of the bin.)
6. **POSITION THE NEXT ROW OF SUPPORTS ACCORDING TO THE CHALK LINES** and support layout. The straight tab and inside hook should "snap" under the first (previous) floor piece. After the supports in the row are correctly positioned, install the next floor piece by hooking the open channel edge under the outside hooks of floor supports. Push down sharply on the outside edge floor piece until it snaps into the previous floor piece.
7. Continue this procedure for the rest of the floor.

**NOTE:** Whenever there is more than B/3 inches of plank unsupported beside the bin wall there should be a support on that plank or a support on each of planks adjacent such that no more than B/3 inches is unsupported.



## **FLASHING INSTALLATION**

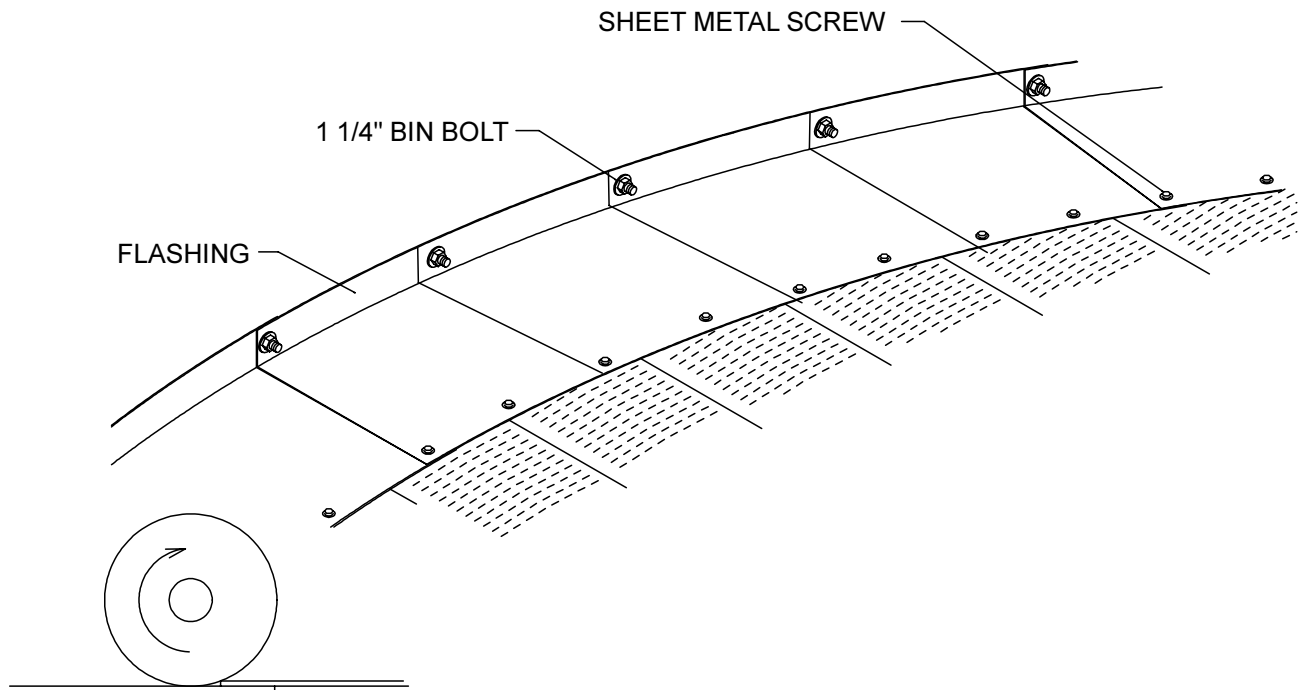


## **GRAIN SYSTEMS FORMED FLASHING INSTALLATION**


If bin sweep auger is to be used, overlap flashing such that rotation (usually clockwise) of the sweep will climb up on the next flashing section. This will prevent the rotating/slipping outer wheel of the sweep from catching on the flashing edges.

After the floor is in place, lay the flashing pieces on top of the floor place over the 1.1/4" bin bolts. See the details below to determine the correct sequence for placing the nuts and washers. Finger tighten the nuts. While holding flashing flat, fasten the flashing to the floor with sheet metal screws. Now tighten flashing nuts.

### **2.66" CORRUGATION**

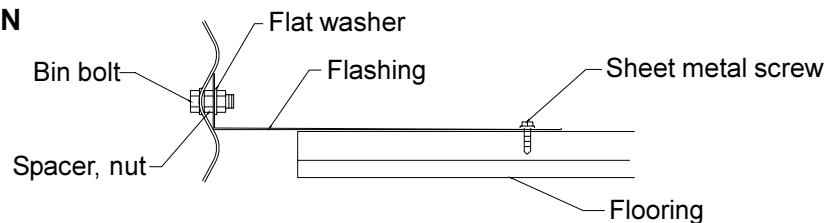


### **4.00" CORRUGATION**

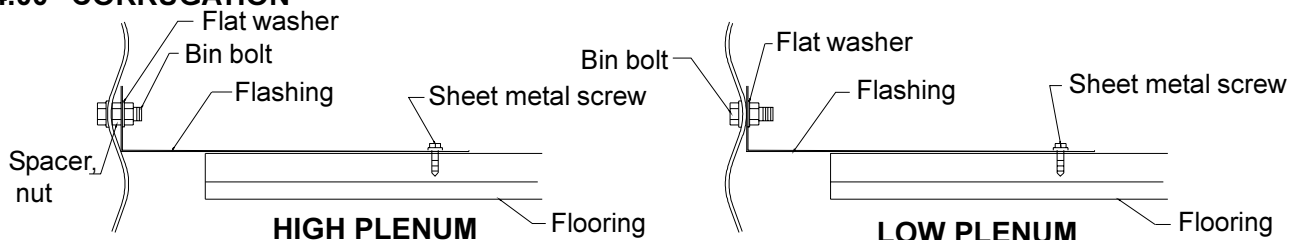




## CENTER WELL GRANDSTAND LAYOUT FOR RECIRCULATING SYSTEM

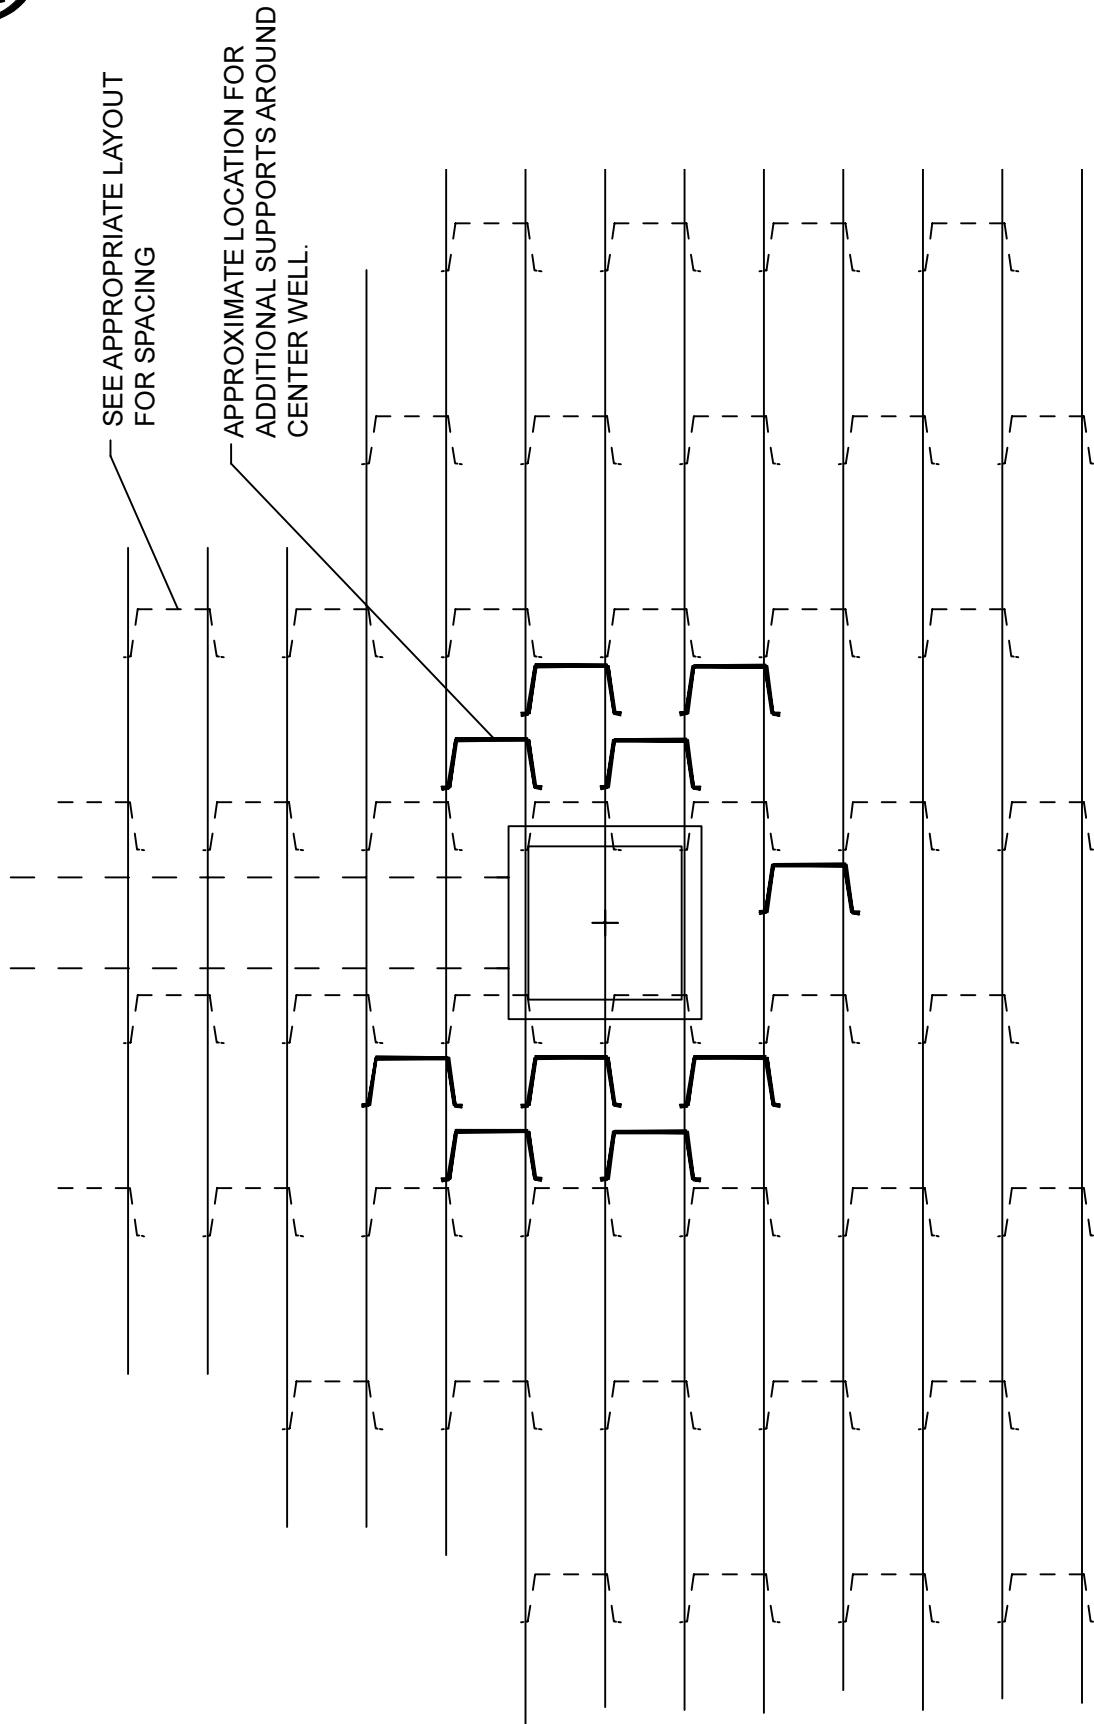




## WELL INSTALLATION PLANK CUT DETAIL FOR 42', 48' AND 60' SPLIT FLOOR

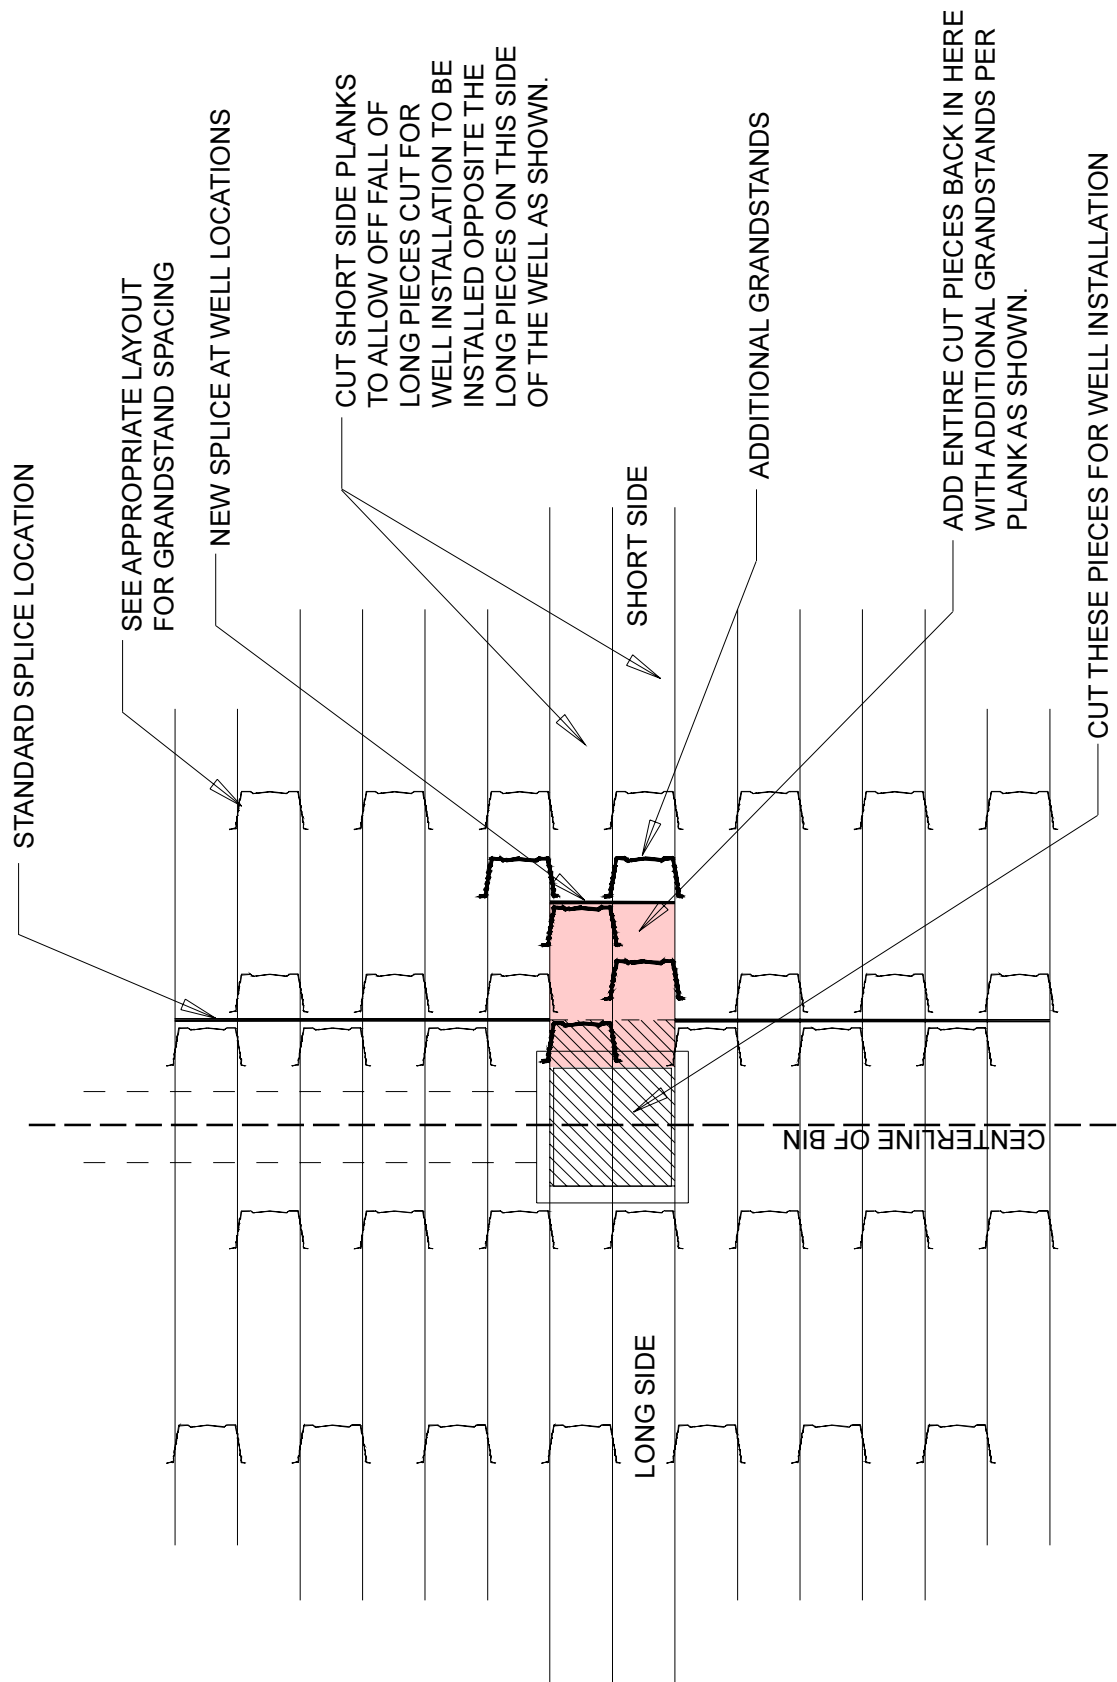





## 42' CUT-LOK/COR-LOK PLANK ORDER

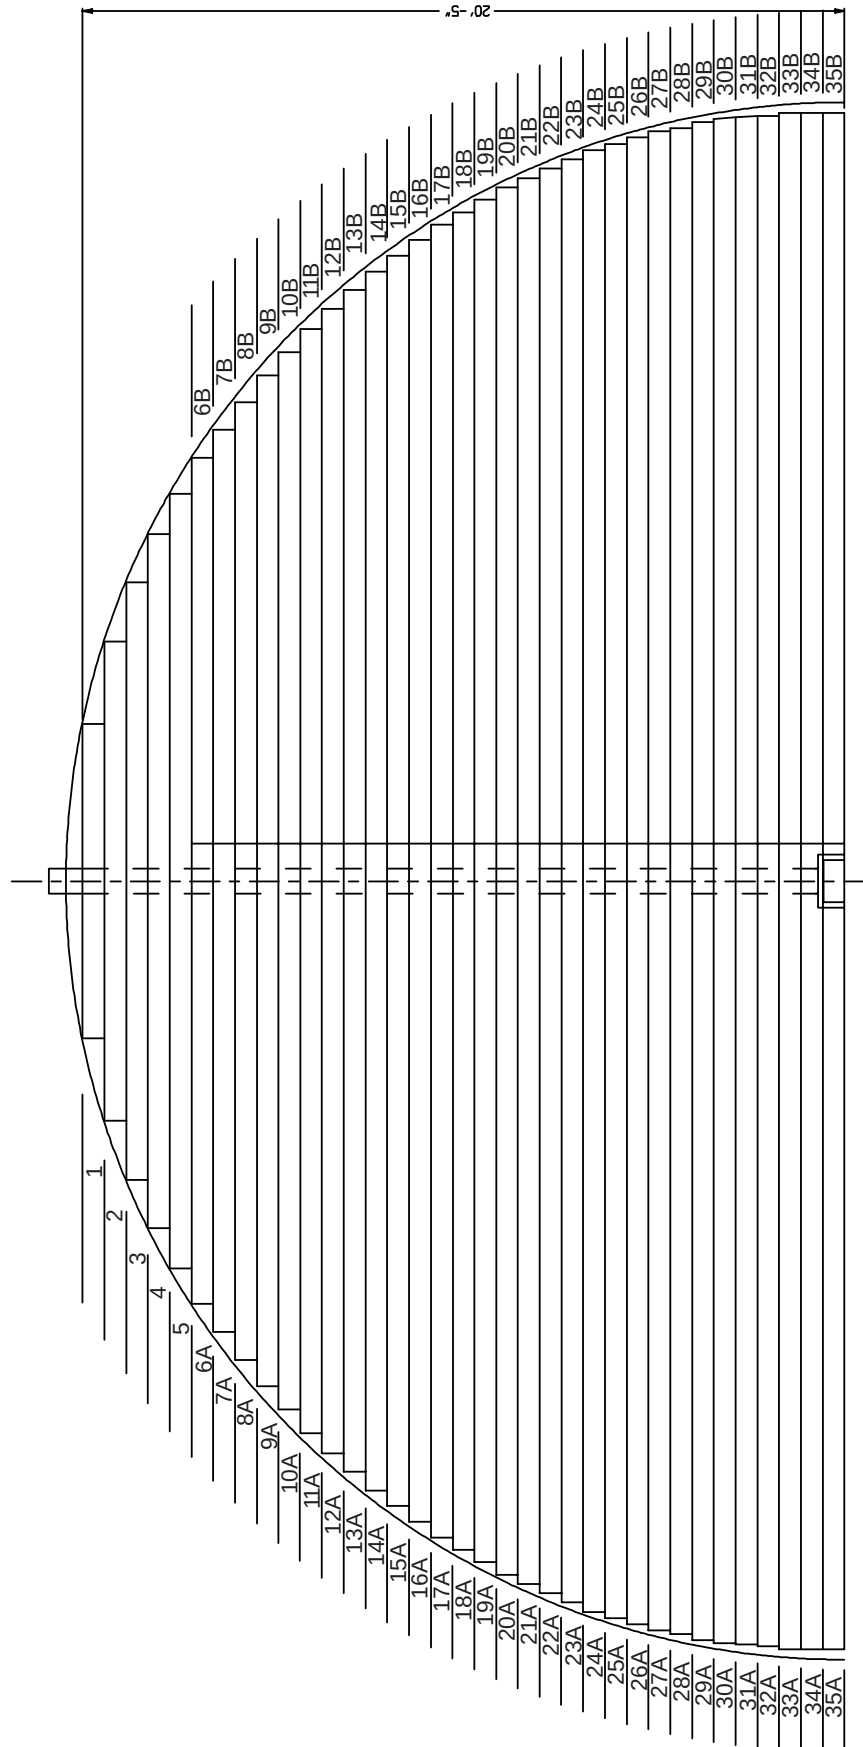



**THE FOLLOWING PLANK LENGTHS START AT THE SIDEWALL AND WORK  
TOWARDS THE CENTER OF THE BIN. REFERENCE GRANDSTAND  
LAYOUT PAGES FOR FLOOR DRAWING.**

**Revised Plank Lengths as of December 1, 1996**

|         |         |
|---------|---------|
|         | 8'-5"   |
|         | 12'-10" |
|         | 16'-0"  |
|         | 18'-7"  |
|         | 20'-9"  |
| 12'-4"  | 10'-4"  |
| 13'-2"  | 11'-2"  |
| 13'-10" | 11'-10" |
| 14'-7"  | 12'-6"  |
| 15'-2"  | 13'-2"  |
| 15'-10" | 13'-9"  |
| 16'-4"  | 14'-4"  |
| 16'-10" | 14'-10" |
| 17'-4"  | 15'-4"  |
| 17'-9"  | 15'-9"  |
| 18'-2"  | 16'-2"  |
| 18'-7"  | 16'-7"  |
| 18'-11" | 16'-11" |
| 19'-3"  | 17'-3"  |
| 19'-7"  | 17'-7"  |
| 19'-10" | 17'-10" |
| 20'-1"  | 18'-1"  |
| 20'-4"  | 18'-4"  |
| 20'-7"  | 18'-7"  |
| 20'-9"  | 18'-9"  |
| 20'-11" | 18'-11" |
| 21'-1"  | 19'-1"  |
| 21'-2"  | 19'-2"  |
| 21'-4"  | 19'-4"  |
| 21'-5"  | 19'-5"  |
| 21'-5"  | 19'-5"  |
| 21'-6"  | 19'-6"  |
| 21'-7"  | 19'-7"  |
| 21'-7"  | 19'-7"  |
| 21'-7"  | 19'-7"  |


## 42' GRANDSTAND LAYOUT FOR RECIRCULATING SYSTEM

**CUT-LOK OR 18 GA. COR-LOK FLOORS**

**2.66" CORRUGATED BINS 8 RINGS MAX.**

**4.00" CORRUGATED BINS 6 RINGS MAX.**

**IMPORTANT:** FIRST PIECE OF FLOORING MUST START THE PROPER DISTANCE FROM CENTER OF BIN. FIRST FEW PIECES MAY HAVE TO BE TRIMMED FOR PROPER FIT.

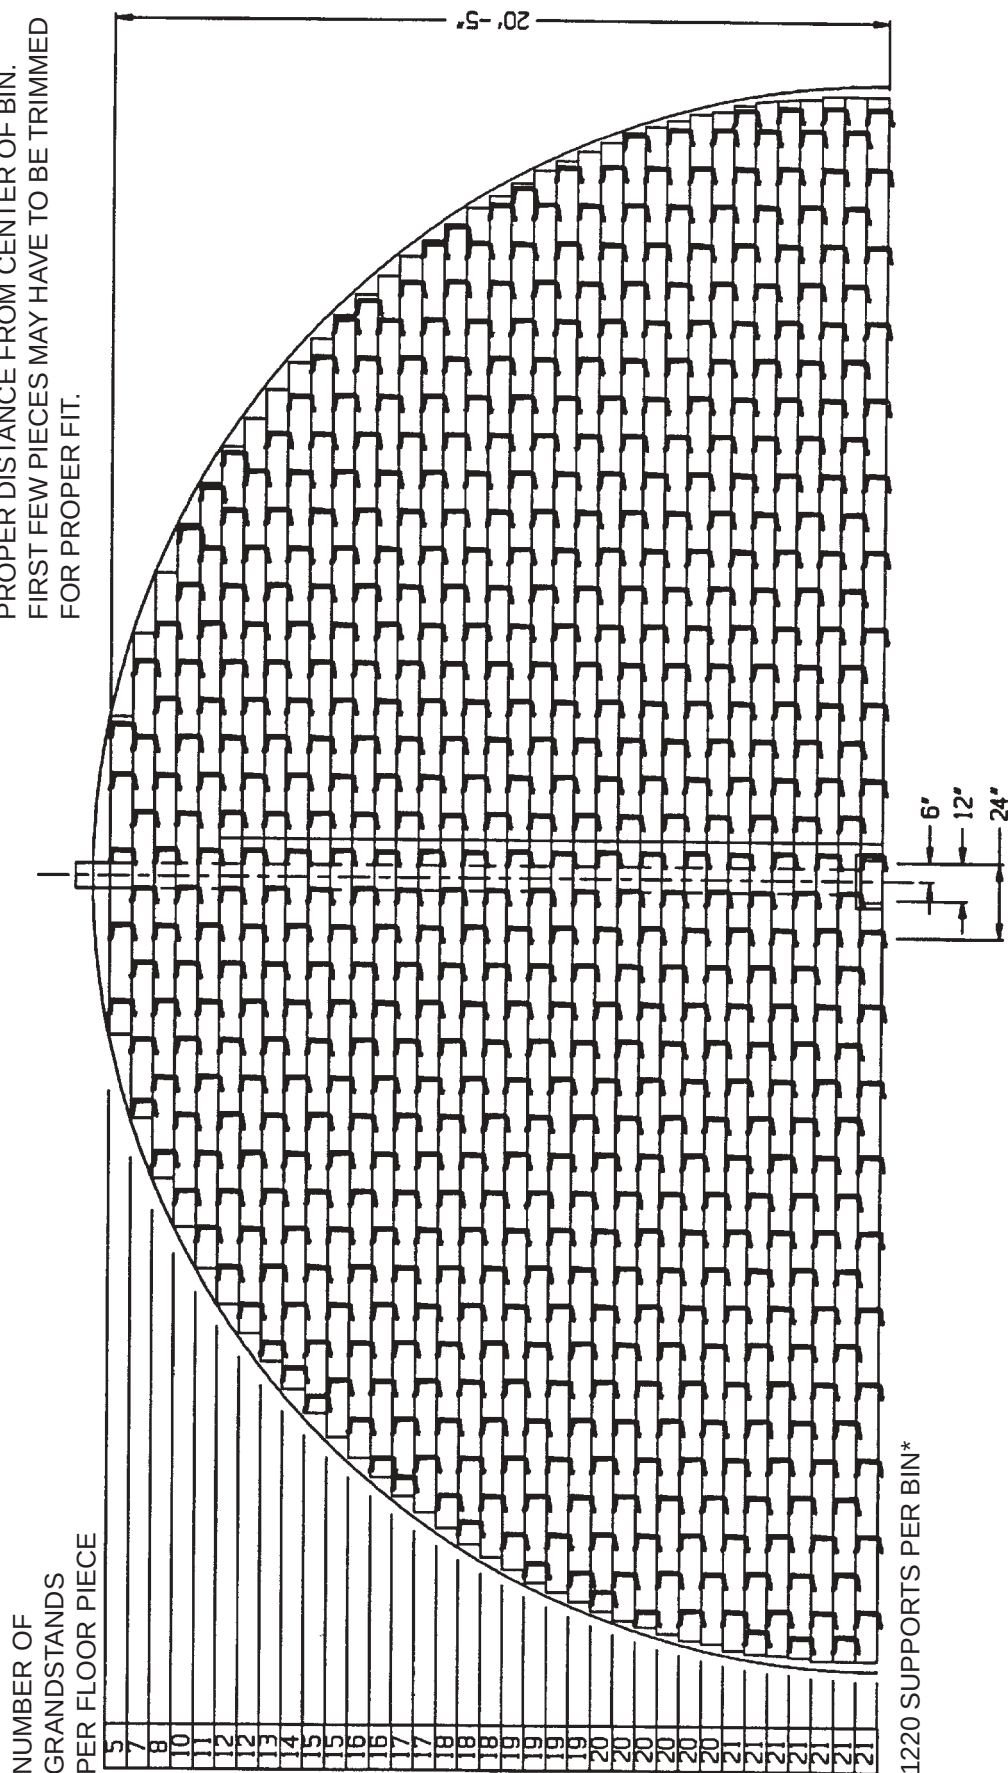

NOTES: EVERY OTHER ROW TO BE STAGGERED.

UNSUPPORTED ENDS OF FLOOR PIECES NOT TO EXCEED 6 INCHES.


\* 10 SUPPORTS PER TANK WERE ADDED FOR CENTER WELL

(SEE CENTER WELL GRANDSTAND LAYOUT ON PAGE 4)



## 42' COR/CUT-LOK AND GRANDSTAND LAYOUT 2.66" CORRUGATED BINS 5 RINGS

IMPORTANT: FIRST PIECE OF FLOORING MUST START THE  
PROPER DISTANCE FROM CENTER OF BIN.  
FIRST FEW PIECES MAY HAVE TO BE TRIMMED  
FOR PROPER FIT.

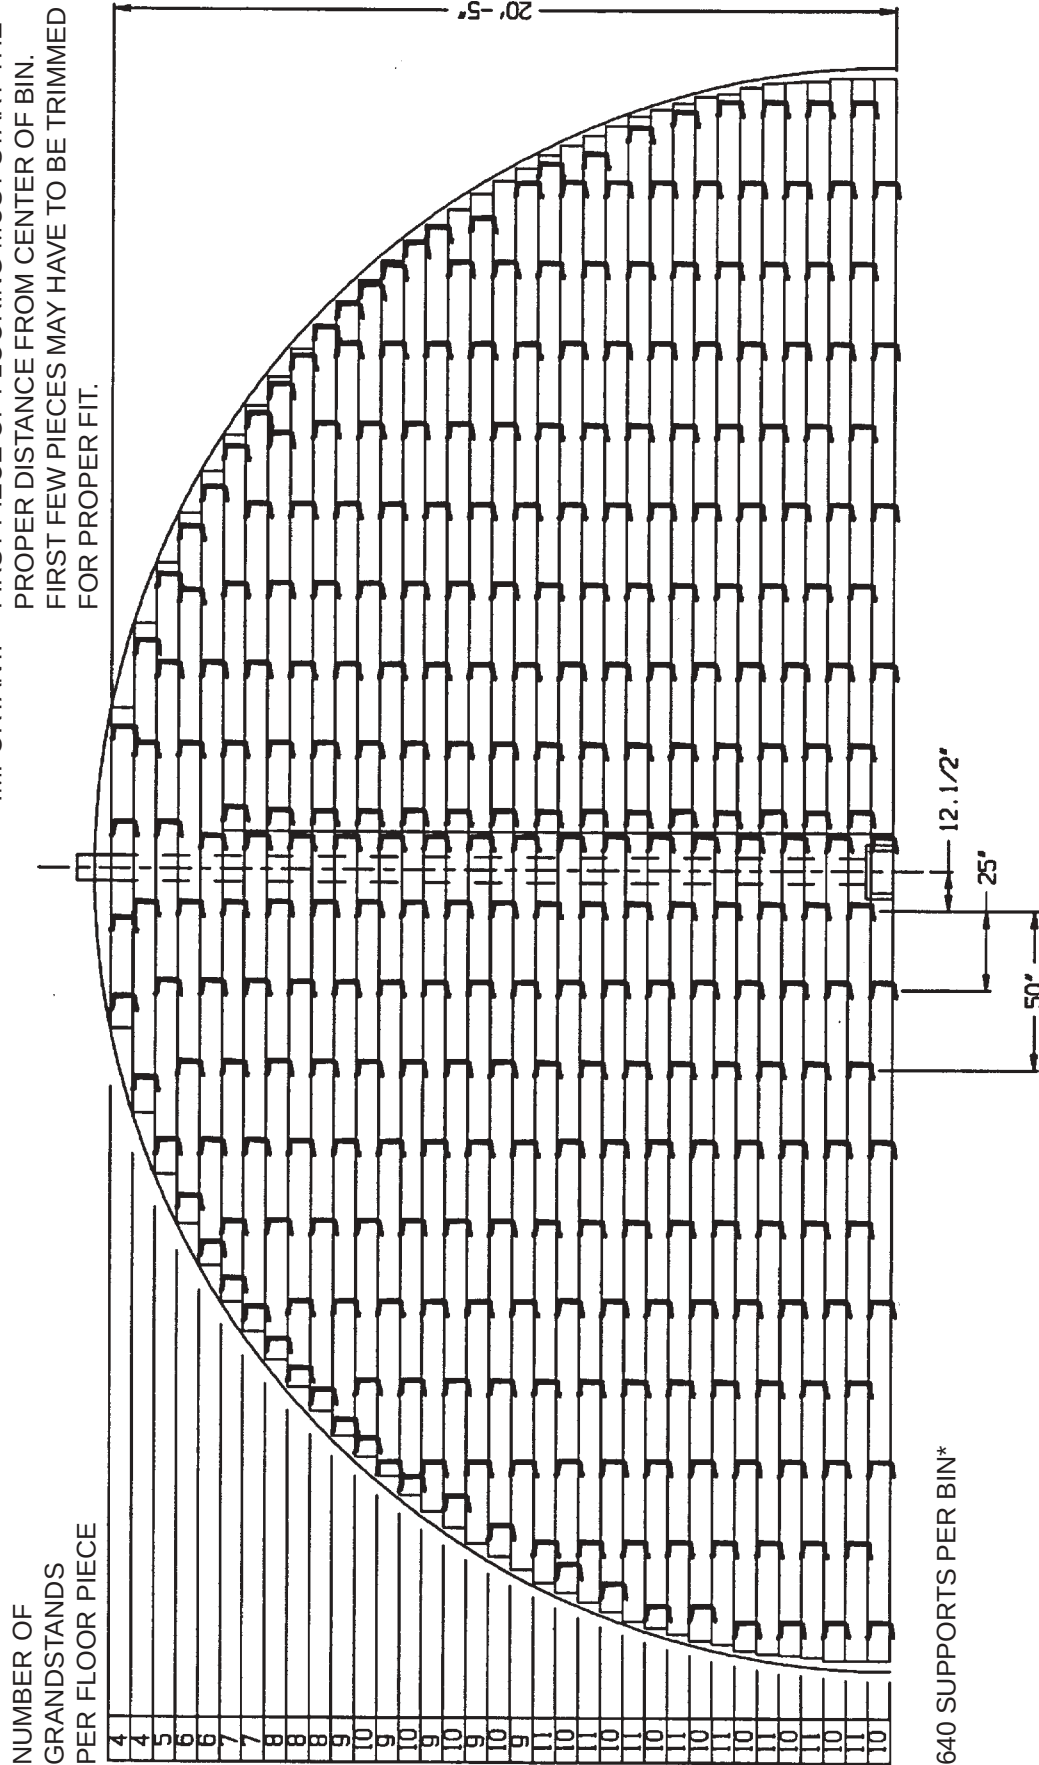

NOTES: EVERY OTHER ROW TO BE STAGGERED.  
UNSUPPORTED ENDS OF FLOOR PIECES NOT TO EXCEED 8 INCHES.  
\* 2 SUPPORTS PER TANK WERE ADDED FOR CENTER WELL  
(NOT SHOWN ON LAYOUTS)




## 42' COR/CUT-LOK AND GRANDSTAND LAYOUT

2.66" CORRUGATED BINS 6 RINGS

4.00" CORRUGATED BINS 4 & 5 RINGS

IMPORTANT: FIRST PIECE OF FLOORING MUST START THE PROPER DISTANCE FROM CENTER OF BIN.  
FIRST FEW PIECES MAY HAVE TO BE TRIMMED FOR PROPER FIT.

NUMBER OF  
GRANDSTANDS  
PER FLOOR PIECE

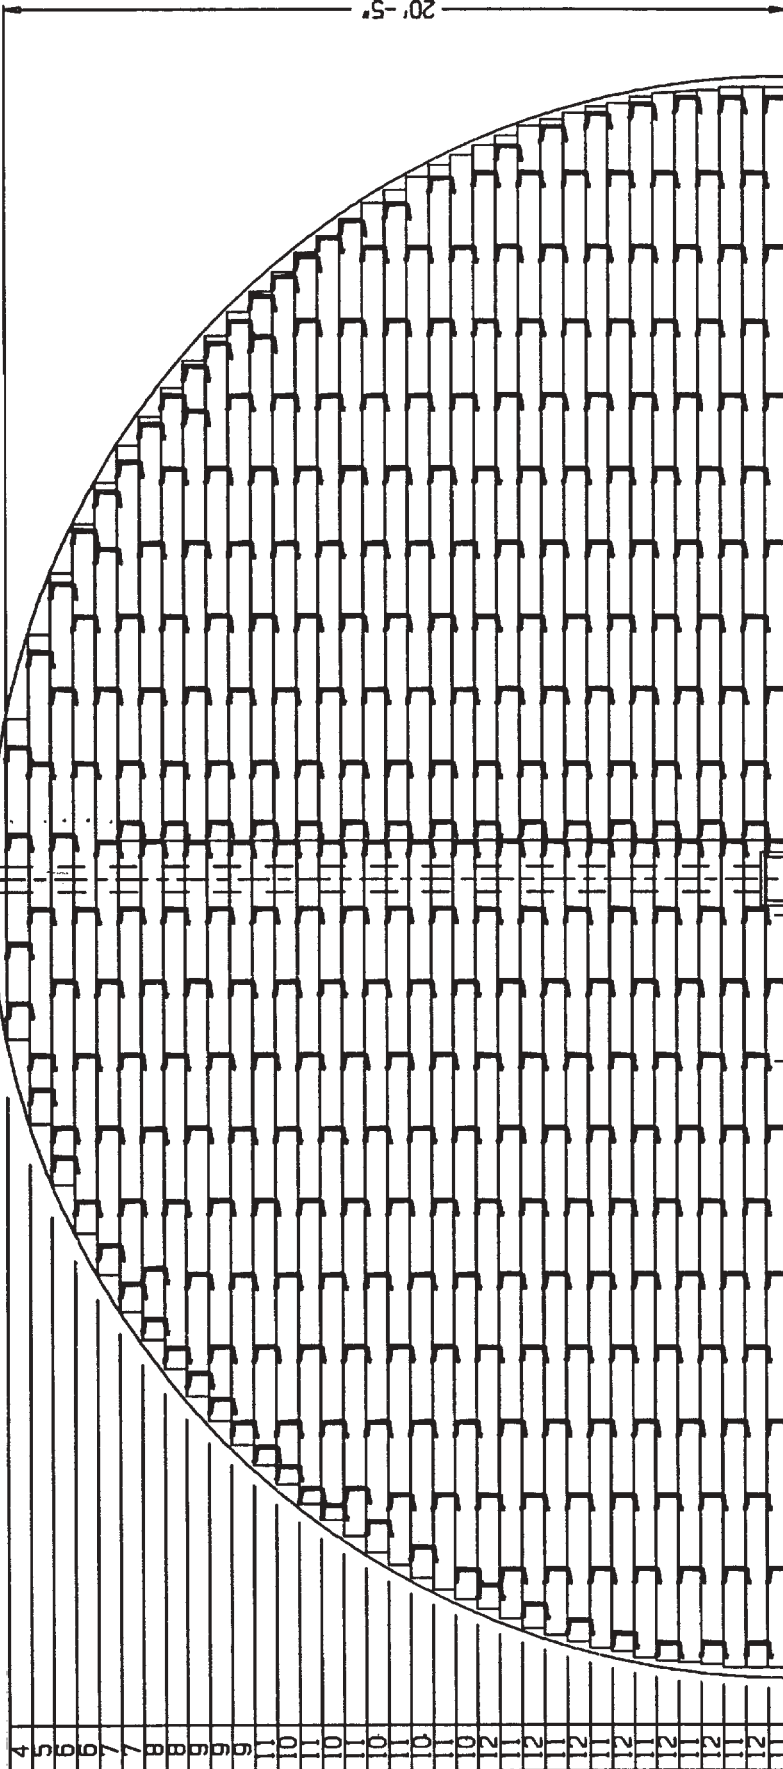

690 SUPPORTS PER BIN\*


NOTES: EVERY OTHER ROW TO BE STAGGERED.  
UNSUPPORTED ENDS OF FLOOR PIECES NOT TO EXCEED 8 INCHES.  
\* 2 SUPPORTS PER TANK WERE ADDED FOR CENTER WELL  
(NOT SHOWN ON LAYOUTS)



## 42' COR/CUT-LOK AND GRANDSTAND LAYOUT 2.66" CORRUGATED BINS 7 RINGS

**IMPORTANT:** FIRST PIECE OF FLOORING MUST START THE PROPER DISTANCE FROM CENTER OF BIN.  
FIRST FEW PIECES MAY HAVE TO BE TRIMMED FOR PROPER FIT.

NUMBER OF  
GRANDSTANDS  
PER FLOOR PIECE

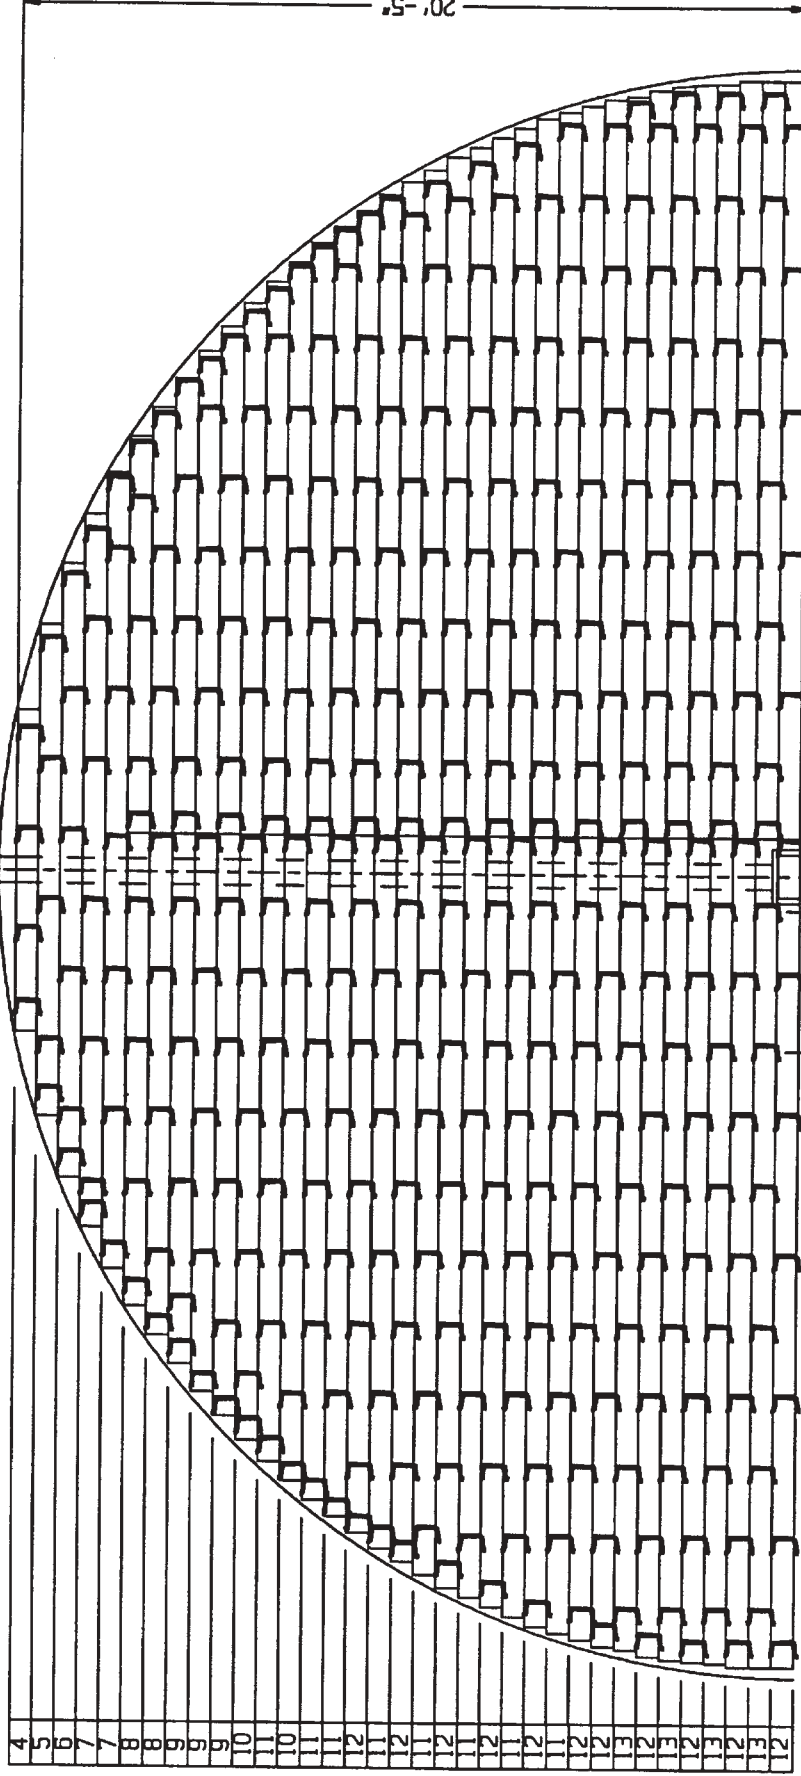

730 SUPPORTS PER BIN\*

NOTES: EVERY OTHER ROW TO BE STAGGERED.  
UNSUPPORTED ENDS OF FLOOR PIECES NOT TO EXCEED 7 INCHES.  
\* 2 SUPPORTS PER TANK WERE ADDED FOR CENTER WELL  
(NOT SHOWN ON LAYOUTS)




## 42' COR/CUT-LOK AND GRANDSTAND LAYOUT

2.66" CORRUGATED BINS 8 RINGS

4.00" CORRUGATED BINS 6 RINGS

IMPORTANT: FIRST PIECE OF FLOORING MUST START THE PROPER DISTANCE FROM CENTER OF BIN.  
FIRST FEW PIECES MAY HAVE TO BE TRIMMED FOR PROPER FIT.

NUMBER OF  
GRANDSTANDS  
PER FLOOR PIECE

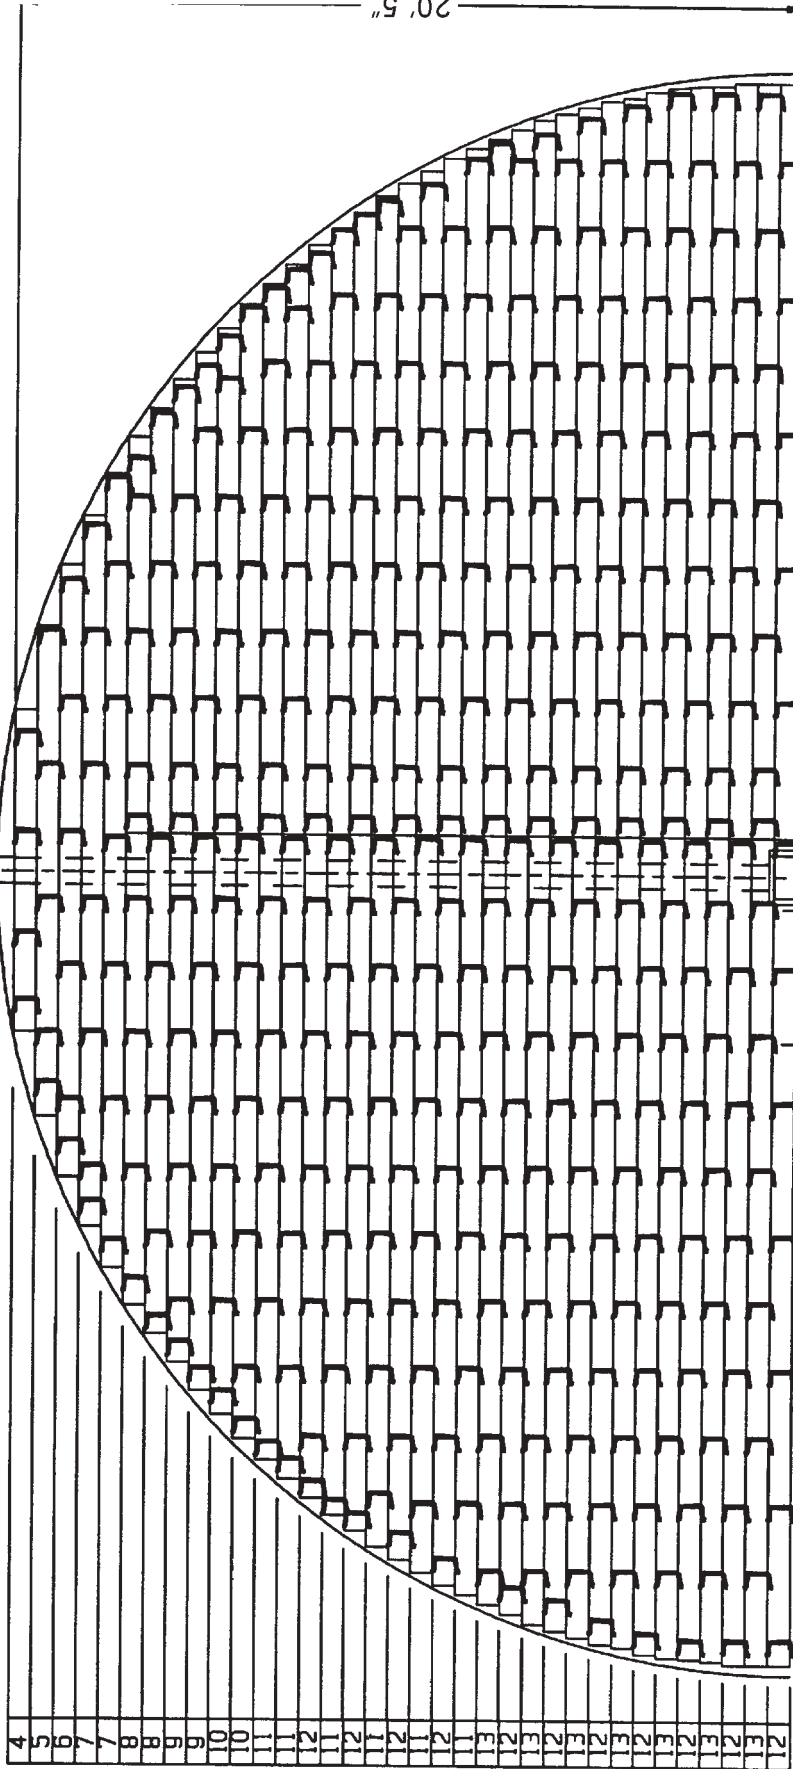

750 SUPPORTS PER BIN\*

NOTES: EVERY OTHER ROW TO BE STAGGERED.

UNSUPPORTED ENDS OF FLOOR PIECES NOT TO EXCEED 7 INCHES.


\* 2 SUPPORTS PER TANK WERE ADDED FOR CENTER WELL  
(NOT SHOWN ON LAYOUTS)



## 42' COR/CUT-LOK AND GRANDSTAND LAYOUT 2.66" CORRUGATED BINS 9 RINGS

IMPORTANT: FIRST PIECE OF FLOORING MUST START THE PROPER DISTANCE FROM CENTER OF BIN.  
FIRST FEW PIECES MAY HAVE TO BE TRIMMED FOR PROPER FIT.

NUMBER OF  
GRANDSTANDS  
PER FLOOR PIECE

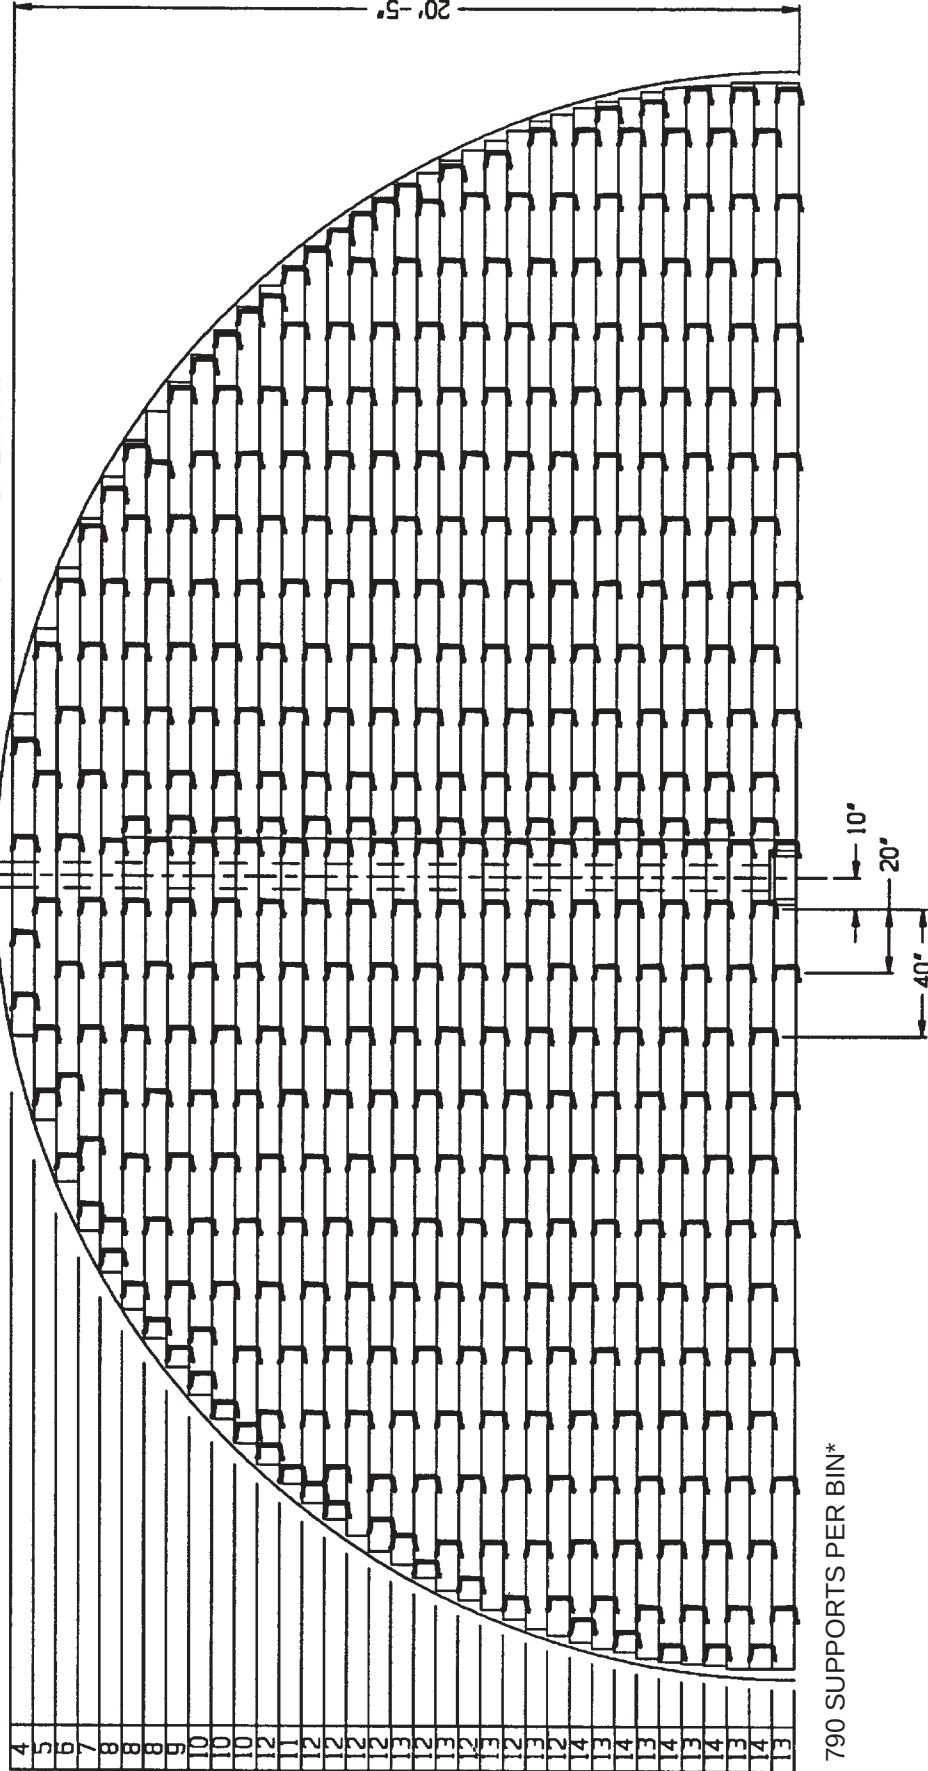

NOTES: EVERY OTHER ROW TO BE STAGGERED.  
UNSUPPORTED ENDS OF FLOOR PIECES NOT TO EXCEED 7 INCHES.  
\* 2 SUPPORTS PER TANK WERE ADDED FOR CENTER WELL  
(NOT SHOWN ON LAYOUTS)






# 4.00" CORRUGATED BINS 7 RINGS

FIRST PIECE OF FLOORING MUST START THE PROPER DISTANCE FROM CENTER OF BIN.  
FIRST FEW PIECES MAY HAVE TO BE TRIMMED FOR PROPER FIT.

IMPORTANT:

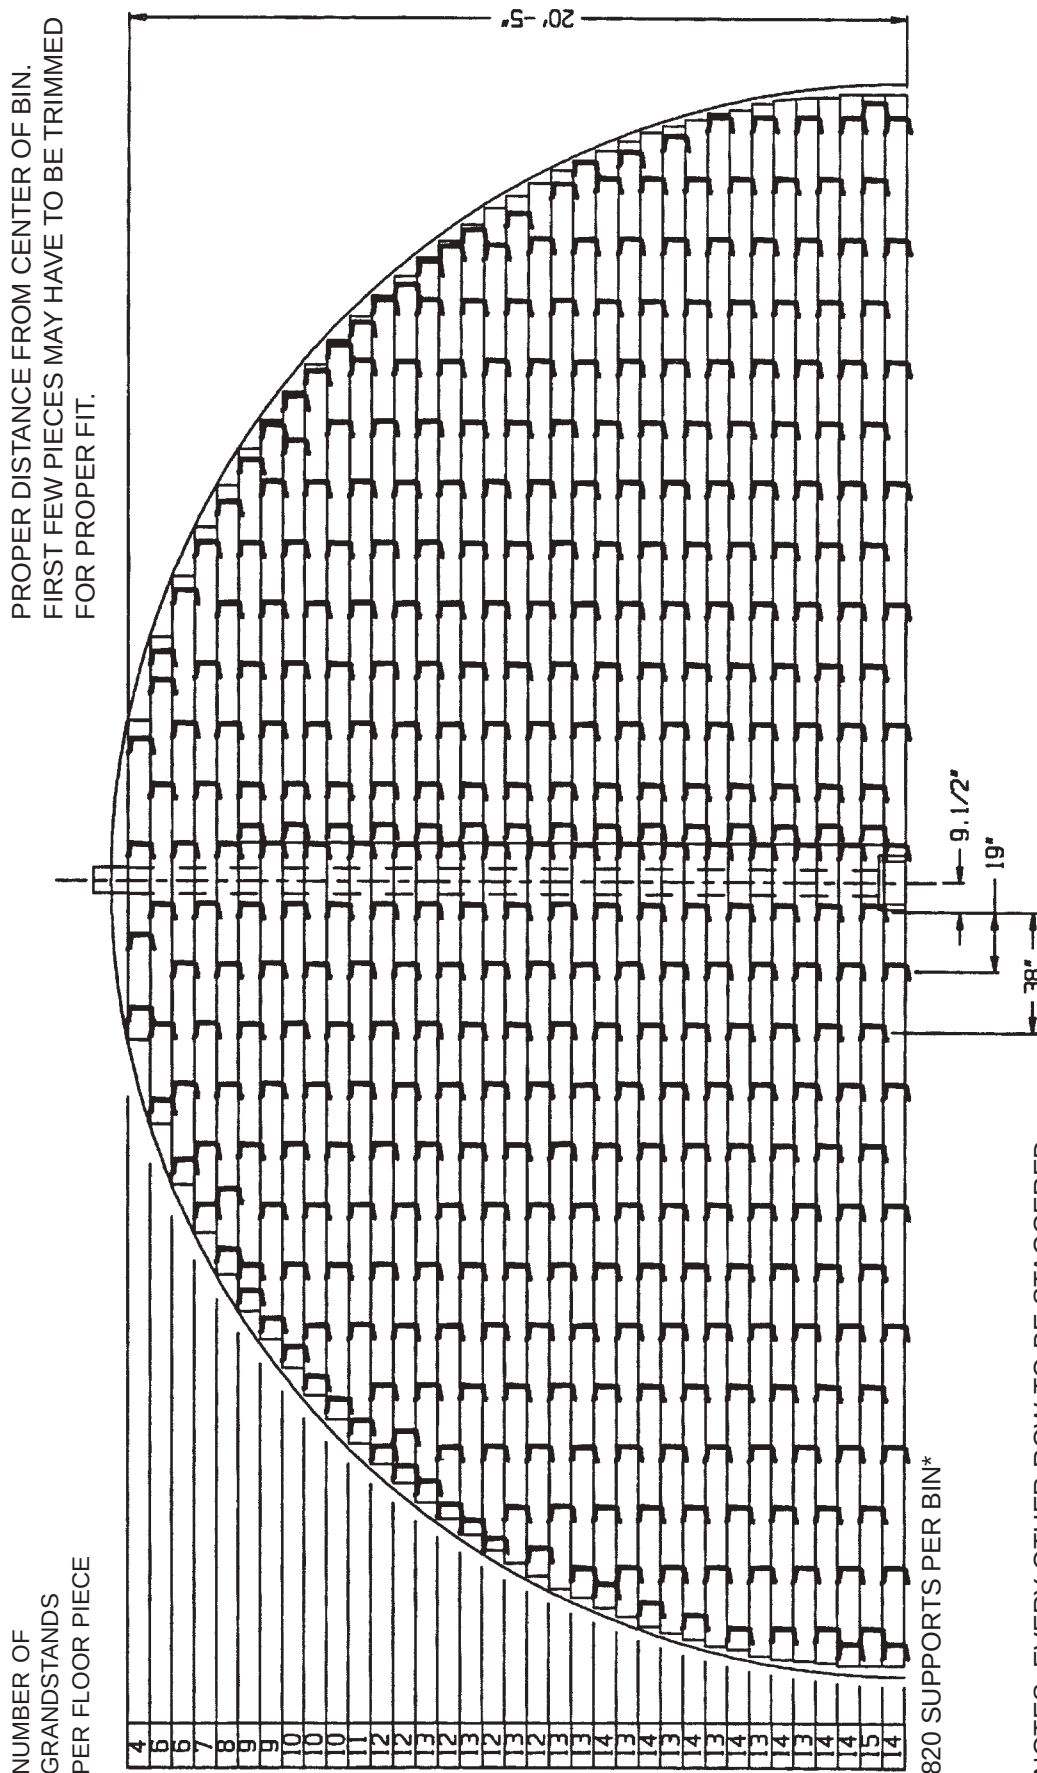

NOTES: EVERY OTHER ROW TO BE STAGGERED.

UNSUPPORTED ENDS OF FLOOR PIECES NOT TO EXCEED 6 INCHES.

\* \* 2 SUPPORTS PER TANK WERE ADDED FOR CENTER WELL  
(NOT SHOWN ON LAYOUTS)




## 42' COR/CUT-LOK AND GRANDSTAND LAYOUT

2.66" CORRUGATED BINS 11 RINGS

4.00" CORRUGATED BINS 8 RINGS

IMPORTANT: FIRST PIECE OF FLOORING MUST START THE PROPER DISTANCE FROM CENTER OF BIN.  
FIRST FEW PIECES MAY HAVE TO BE TRIMMED FOR PROPER FIT.

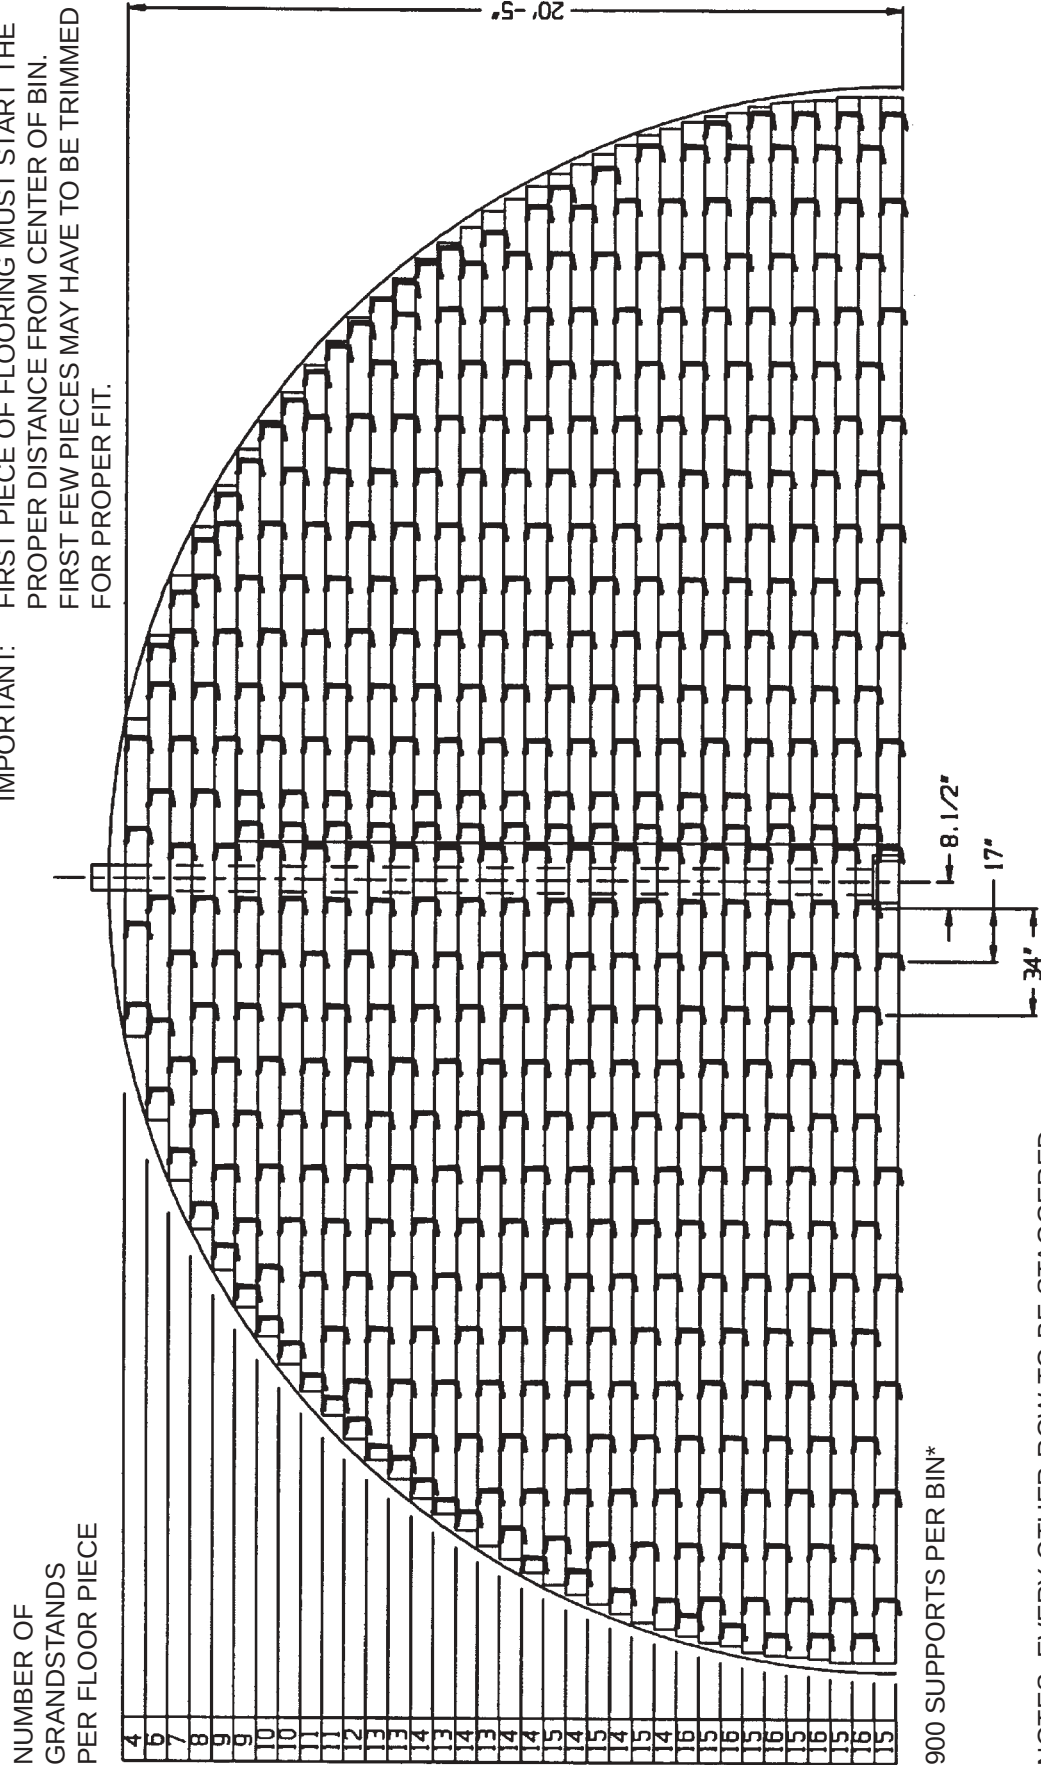

NOTES: EVERY OTHER ROW TO BE STAGGERED.  
UNSUPPORTED ENDS OF FLOOR PIECES NOT TO EXCEED 6 INCHES.  
\* 2 SUPPORTS PER TANK WERE ADDED FOR CENTER WELL  
(NOT SHOWN ON LAYOUTS)




## 42' COR/CUT-LOK AND GRANDSTAND LAYOUT

### 2.66" CORRUGATED BINS 12 RINGS

### 4" CORRUGATED BINS 9 RINGS

IMPORTANT: FIRST PIECE OF FLOORING MUST START THE PROPER DISTANCE FROM CENTER OF BIN.  
FIRST FEW PIECES MAY HAVE TO BE TRIMMED FOR PROPER FIT.

NUMBER OF  
GRANDSTANDS  
PER FLOOR PIECE

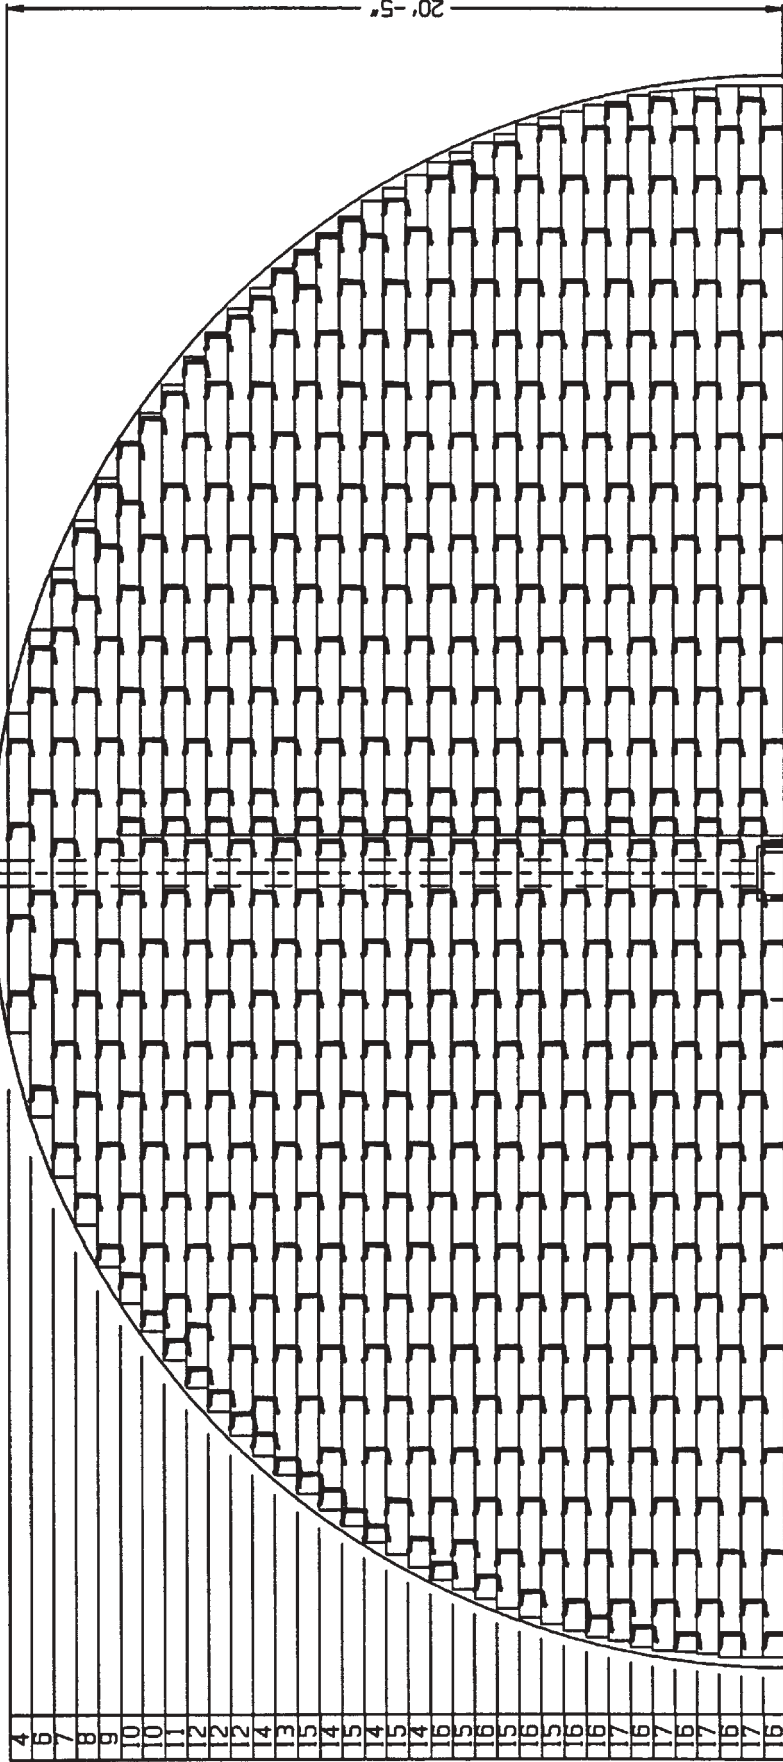

950 SUPPORTS PER BIN\*

8"  
16"  
32"

NOTES: EVERY OTHER ROW TO BE STAGGERED.

UNSUPPORTED ENDS OF FLOOR PIECES NOT TO EXCEED 5 INCHES.

\* 2 SUPPORTS PER TANK WERE ADDED FOR CENTER WELL  
(NOT SHOWN ON LAYOUTS)



## FLOOR SUPPORT REQUIREMENTS FOR BINS OVER 33' WALL HEIGHT

| FULL FLOOR SUPPORTS REQUIRED FOR PLANK TYPE FLOORING |   |              |                 |              |                  |              |              |              |               |                                                         |               |               |   |   |               |               |               |  |
|------------------------------------------------------|---|--------------|-----------------|--------------|------------------|--------------|--------------|--------------|---------------|---------------------------------------------------------|---------------|---------------|---|---|---------------|---------------|---------------|--|
| 2.66" CORRUGATION                                    |   |              |                 |              |                  |              |              |              |               |                                                         |               |               |   |   |               |               |               |  |
| Rings                                                | 12   | 15           | 18              | 21           | 24               | 27           | 30           | 33           | 36            | 42                                                      | 48            | 60            | 72   | 75   | 78            | 90            | 105           |  |
|                                                      | ALL FLOOR STYLES OK FOR BIN SIZES IN UPPER SHADED AREA                                                                        |              |                 |              |                  |              |              |              |               |                                                         |               |               |   |   |               |               |               |  |
| 3                                                    | 54/27<br>60   |              |                 |              |                  |              |              |              |               |                                                         |               |               |   |   |               |               |               |  |
| 4                                                    | 54/27<br>60   | 58/29<br>80  | SUPPORT SPACING |              | SUPPORT QUANTITY |              |              |              |               | ALL FLOOR STYLES OK FOR BIN SIZES IN UPPER SHADED AREA. |               |               |   |   |               |               |               |  |
| 5                                                    | 54/27<br>60   | 58/29<br>80  | 54/27<br>120    | 52/26<br>160 | 56/28<br>200     | 54/27<br>250 | 54/27<br>310 | 50/25<br>390 | 50/25<br>470  | 50/25<br>640                                            | 48/24<br>870  | 46/23<br>1380 |   |   |               |               |               |  |
| 6                                                    | 54/27<br>60   | 54/27<br>90  | 54/27<br>120    | 52/26<br>160 | 52/26<br>210     | 48/24<br>270 | 50/25<br>330 | 50/25<br>390 | 48/24<br>490  | 46/23<br>690                                            | 46/23<br>910  | 44/22<br>1430 |   | Floor styles List<br>In Order of<br>increasing Strength<br>20 GA. COR-LOK<br>18 GA. COR-L OK<br>CUT-LOK |               |               |               |  |
| 7                                                    | 54/27<br>60   | 52/26<br>100 | 48/24<br>140    | 50/25<br>170 | 48/24<br>220     | 48/24<br>270 | 48/24<br>350 | 46/23<br>420 | 44/22<br>520  | 44/22<br>730                                            | 44/22<br>930  | 42/21<br>1480 |   |   |               |               |               |  |
| 8                                                    | 48/24<br>70   | 48/24<br>100 | 48/24<br>140    | 46/23<br>180 | 46/23<br>230     | 46/23<br>280 | 44/22<br>360 | 44/22<br>430 | 44/22<br>520  | 42/21<br>750                                            | 42/21<br>980  | 40/20<br>1540 |   |   |               |               |               |  |
| 9                                                    | 48/24<br>70   | 48/24<br>100 | 42/21<br>140    | 42/21<br>190 | 44/22<br>240     | 44/22<br>300 | 42/21<br>390 | 42/21<br>460 | 40/20<br>560  | 40/20<br>790                                            | 40/20<br>1020 | 36/18<br>1700 |   |   |               |               |               |  |
| 10                                                   | 42/21<br>80   | 42/21<br>110 | 42/21<br>140    | 42/21<br>190 | 42/21<br>250     | 42/21<br>310 | 40/20<br>400 | 40/20<br>480 | 38/19<br>600  | 38/19<br>820                                            | 36/18<br>1110 | 34/17<br>1780 |   |   |               |               |               |  |
| 11                                                   | 42/21<br>80   | 42/21<br>110 | 42/21<br>140    | 42/21<br>190 | 40/20<br>260     | 40/20<br>320 | 38/19<br>420 | 36/18<br>520 | 36/18<br>620  | 34/17<br>900                                            | 34/17<br>1160 | 32/16<br>1880 | 18 ga.. COR-LOK of CUT-LOK IF DIA.<br>AND NO. OF RINGS IS IN MIDDLE<br>UNSHADED AREA.                             |   |               |               |               |  |
| 12                                                   | 38/19<br>80   | 40/20<br>120 | 40/20<br>150    | 40/20<br>200 | 38/19<br>280     | 38/19<br>340 | 36/18<br>440 | 34/17<br>550 | 34/17<br>660  | 32/16<br>950                                            | 32/16<br>1230 | 30/15<br>1990 | 26/13<br>3300   | 26/13<br>3580                                                                                           | 26/13<br>3870 | 24/12<br>5520 | 22/11<br>8110 |  |
| 13                                                   | 38/19<br>80   | 38/19<br>120 | 38/19<br>170    | 36/18<br>220 | 36/18<br>290     | 36/18<br>360 | 34/17<br>470 | 32/16<br>600 | 32/16<br>710  | 30/15<br>1010                                           | 28/14<br>1390 | 26/13<br>2300 | 24/12<br>3540   | 24/12<br>3840                                                                                           | 24/12<br>4150 | 22/11<br>5960 | 20/10<br>8820 |  |
| 14                                                   | 34/17<br>90   | 34/17<br>130 | 34/17<br>180    | 34/17<br>230 | 34/17<br>300     | 34/17<br>380 | 32/16<br>500 | 30/15<br>630 | 30/15<br>750  | 28/14<br>1070                                           | 26/13<br>1480 | 24/12<br>2460 | 22/11<br>3820   | 22/11<br>4140                                                                                           | 22/11<br>4480 | 20/10<br>6480 | 18/9<br>9680  |  |
| 15                                                   | 32/16<br>100   | 32/16<br>140 | 32/16<br>190    | 32/16<br>250 | 32/16<br>320     | 32/16<br>400 | 30/15<br>520 | 28/14<br>670 | 28/14<br>790  | 26/13<br>1140                                           | 24/12<br>1590 | 22/11<br>2650 | 22/11<br>3820   | 20/10<br>4500                                                                                           | 20/10<br>4870 | 18/9<br>7120  | 16/8<br>9680  |  |
| 16                                                   | 30/15<br>100   | 30/15<br>150 | 30/15<br>210    | 30/15<br>260 | 28/14<br>360     | 28/14<br>450 | 28/14<br>550 | 28/14<br>670 | 26/13<br>840  | 24/12<br>1220                                           | 22/11<br>1710 | 20/10<br>2880 | 20/10<br>4150   | 20/10<br>4500                                                                                           | 18/9<br>5340  | 18/9<br>7120  | 16/8<br>10760 |  |
| 17                                                   | 28/14<br>110   | 28/14<br>160 | 28/14<br>220    | 26/13<br>290 | 26/13<br>380     | 26/13<br>480 | 26/13<br>590 | 26/13<br>710 | 24/12<br>900  | 22/11<br>1320                                           | 20/10<br>1860 | 20/10<br>2880 | 18/9<br>4550   | 18/9<br>4950                                                                                            | 18/9<br>5340  | 16/8<br>7910  | 16/8<br>10760 |  |
| 18                                                   | 26/13<br>110   | 26/13<br>170 | 24/12<br>240    | 24/12<br>310 | 24/12<br>400     | 24/12<br>510 | 24/12<br>630 | 24/12<br>760 | 24/12<br>900  | 22/11<br>1320                                           | 20/10<br>1860 | 18/9<br>3170  | 16/8<br>5060   | 16/8<br>5500                                                                                            | 16/8<br>5940  | 16/8<br>7910  | 14/7<br>12140 |  |
| 19                                                   |   | 24/12<br>180 | 24/12<br>240    | 22/11<br>340 | 22/11<br>440     | 22/11<br>550 | 22/11<br>680 | 22/11<br>820 | 22/11<br>970  | 20/10<br>1430                                           | 18/9<br>2040  | 16/8<br>3520  | 16/8<br>5060   | 16/8<br>5500                                                                                            | 16/8<br>5940  | 14/7<br>8920  | 14/7<br>12140 |  |
| 20                                                   |   | 22/11<br>190 | 22/11<br>260    | 22/11<br>340 | 22/11<br>440     | 22/11<br>550 | 20/10<br>740 | 20/10<br>890 | 20/10<br>1060 | 20/10<br>1430                                           | 18/9<br>2040  | 16/8<br>3520  | 16/8<br>5060   | 16/8<br>5500                                                                                            | 14/7<br>6710  | 14/7<br>8920  | 12/6<br>13990 |  |
| 21                                                   | CUT-LOK only if<br>Dia. and No. of                                                                                            |              |                 | 20/10<br>370 | 20/10<br>470     | 20/10<br>600 | 20/10<br>740 | 20/10<br>890 | 20/10<br>1060 | 18/9<br>1570                                            | 16/8<br>2270  | 14/7<br>3970  | 14/7<br>5710   | 14/7<br>6200                                                                                            | 14/7<br>6710  | 14/7<br>7140  | 12/6<br>10280 |  |
| 22                                                   | Rings is in bottom<br>shaded areas.                                                                                           |              |                 | 18/9<br>400  | 18/9<br>520      | 18/9<br>660  | 18/9<br>810  | 18/9<br>970  | 18/9<br>1160  | 18/9<br>1570                                            | 16/8<br>2270  | 14/7<br>3970  | 12/6<br>6580   | 12/6<br>7140                                                                                            | 12/6<br>7730  | 12/6<br>7730  | 12/6<br>10280 |  |
| 23                                                   |   |              |                 | 18/9<br>400  | 18/9<br>520      | 16/8<br>730  | 16/8<br>900  | 16/8<br>1080 | 16/8<br>1290  | 16/8<br>1740                                            | 16/8<br>2270  | 14/7<br>3970  | 12/6<br>6580   | 12/6<br>7140                                                                                            | 12/6<br>7730  |               |               |  |
| 24                                                   |   |              |                 | 16/8<br>450  | 16/8<br>580      | 16/8<br>730  | 16/8<br>900  | 16/8<br>1080 | 16/8<br>1290  | 16/8<br>1740                                            | 14/7<br>2560  | 12/6<br>4570  | 12/6<br>6580   | 12/6<br>7140                                                                                            |               |               |               |  |
| 25                                                   |   |              |                 | 14/7<br>500  | 14/7<br>650      | 14/7<br>820  | 14/7<br>1010 | 14/7<br>1220 | 14/7<br>1450  | 14/7<br>1960                                            | 14/7<br>2560  | 12/6<br>4570  | Corrugated floors and<br>Monorail supports are<br>req'd. if dia. and no. of rings<br>is in bottom unshaded areas. |   |               |               |               |  |
| 26                                                   |   |              |                 |              |                  | 14/7<br>820  | 14/7<br>1010 | 14/7<br>1220 | 14/7<br>1450  | 14/7<br>1960                                            | 14/7<br>2560  | 12/6<br>4570  |   |   |               |               |               |  |
| 27                                                   |   |              |                 |              |                  | 12/6<br>950  | 12/6<br>1160 | 12/6<br>1410 | 12/6<br>1670  | 12/6<br>2260                                            | 12/6<br>2950  | 12/6<br>4570  |   |   |               |               |               |  |
| 28                                                   |   |              |                 |              |                  | 12/6<br>950  | 12/6<br>1160 | 12/6<br>1410 | 12/6<br>1670  | 12/6<br>2260                                            | 12/6<br>2950  |               |   |   |               |               |               |  |
| 29                                                   |   |              |                 |              |                  | 12/6<br>950  | 12/6<br>1160 | 12/6<br>1410 | 12/6<br>1670  | SUPPORT SPACING                                         |               |               | SUPPORT QUANTITY                                                                                                  |   |               |               |               |  |
| 30                                                   | * When using FL -3102-3 or FL -3102-6 (3", 6") Grandstands, increase the listed quantities by 33% (standard quantity x 1.33). |              |                 |              |                  |              |              |              |               |                                                         |               |               |   |   |               |               |               |  |



## FLOOR SUPPORT REQUIREMENTS FOR BINS OVER 33' WALL HEIGHT


| FULL FLOOR SUPPORTS REQUIRED FOR PLANK TYPE FLOORING<br>4.00" CORRUGATION |                                                            |              |              |              |              |              |                                     |              |              |               |               |   |
|---------------------------------------------------------------------------|------------------------------------------------------------|--------------|--------------|--------------|--------------|--------------|-------------------------------------|--------------|--------------|---------------|---------------|---|
| Rings                                                                     | 12                                                         | 15           | 18           | 21           | 24           | 27           | 30                                  | 33           | 36           | 42            | 48            |   |
|                                                                           | ALL FLOOR STYLES OK FOR BIN<br>SIZES IN UPPER SHADED AREA. |              |              |              |              |              |                                     |              |              |               |               | <b>All Floor Styles OK<br/>For Bin Sizes in<br/>Upper Shaded Area.</b><br><br><b>Floor Styles List<br/>in order of<br/>Increasing Strength</b><br><b>20 GA. COR-LOK</b><br><b>18 GA. COR-LOK</b><br><b>CUT-LOK</b> |
| 3                                                                         | 54/27<br>60                                                | 58/29<br>80  | 54/27<br>120 | 52/26<br>160 | 56/28<br>200 | 54/27<br>250 | SUPPORT SPACING<br>SUPPORT QUANTITY |              |              |               |               |   |
| 4                                                                         | 54/27<br>60                                                | 54/27<br>90  | 54/27<br>120 | 52/26<br>160 | 52/26<br>210 | 48/24<br>270 | 50/25<br>330                        | 50/25<br>390 | 50/25<br>470 | 46/23<br>690  | 48/24<br>870  |   |
| 5                                                                         | 54/27<br>60                                                | 52/26<br>100 | 48/24<br>140 | 50/25<br>170 | 48/24<br>220 | 48/24<br>270 | 48/24<br>350                        | 46/23<br>420 | 44/22<br>520 | 46/23<br>690  | 44/22<br>930  |   |
| 6                                                                         | 48/24<br>70                                                | 48/24<br>100 | 48/24<br>140 | 46/23<br>180 | 46/23<br>230 | 44/22<br>300 | 44/22<br>360                        | 44/22<br>430 | 44/22<br>520 | 42/21<br>750  | 42/21<br>980  |   |
| 7                                                                         | 42/21<br>80                                                | 42/21<br>110 | 42/21<br>140 | 42/21<br>190 | 42/21<br>250 | 42/21<br>310 | 42/21<br>390                        | 40/20<br>480 | 40/20<br>560 | 38/19<br>820  | 38/19<br>1060 |   |
| 8                                                                         | 42/21<br>80                                                | 42/21<br>110 | 42/21<br>140 | 42/21<br>190 | 40/20<br>260 | 40/20<br>320 | 38/19<br>420                        | 36/18<br>520 | 36/18<br>620 | 34/17<br>900  | 34/17<br>1160 |   |
| 9                                                                         | 38/19<br>80                                                | 40/20<br>120 | 38/19<br>170 | 38/19<br>220 | 38/19<br>280 | 36/18<br>350 | 34/17<br>470                        | 34/17<br>550 | 32/16<br>690 | 32/16<br>950  | 30/15<br>1300 | <b>18 Ga. COR-LOK or s<br/>stronger if Dia. and No.<br/>of Rings is in middle<br/>unshaded area.</b><br><br><b>CUT-LOK only if Dia.<br/>and No. of Rings is in<br/>bottom shaded area.</b>                         |
| 10                                                                        |                                                            |              | 34/17<br>180 | 34/17<br>230 | 34/17<br>300 | 34/17<br>380 | 32/16<br>500                        | 32/16<br>600 | 30/15<br>750 | 30/15<br>1010 | 28/14<br>1390 |   |
| 11                                                                        |                                                            |              | 32/16<br>190 | 32/16<br>250 | 32/16<br>320 | 32/16<br>400 | 30/15<br>520                        | 30/15<br>630 | 28/14<br>790 | 26/13<br>1140 | 24/12<br>1590 |   |
| 12                                                                        |                                                            |              | 28/14<br>210 | 28/14<br>280 | 28/14<br>360 | 28/14<br>450 | 28/14<br>550                        | 28/14<br>670 | 26/13<br>840 | 24/12<br>1220 | 22/11<br>1710 |   |

\* When using FL-3102-3 or FL-3102-6 (3",6") Grandstand, increase the listed quantities by 33% (std. quantity x 1.33).



## **STIFFENER FLASHING SUPPORT INSTRUCTIONS** **FOR INTERNAL UNIVERSAL STIFFENERS**

- 1). INSTALL THE FLOOR AND SUPPORT SYSTEM, CUTTING THE FLOOR TO GO AROUND THE INTERNAL STIFFENERS AS REQUIRED.
- 2). BREAK THE STIFFENER FLASHING SUPPORT (SS-6984) INTO IT'S THREE COMPONENTS.
- 3). LAY THE FLASHING SUPPORTS ON TOP OF THE FLOORING AND WELD THE FLASHING SUPPORTS TO THE STIFFENER AS CLOSE AS POSSIBLE. FASTEN THE FLASHING TO THE WALL, FLASHING SUPPORT, AND FLOOR SEAL ALL SPACES BY WELDING OR CAULKING.
- 4). PAINT ALL WELDS WITH GOOD QUALITY ZINC RICH PAINT.
- 5). STIFFENER FLASHING SUPPORTS (SS-6984) MUST BE ORDERED SEPARATELY FROM THE STANDARD FLOOR AND FLASHING.

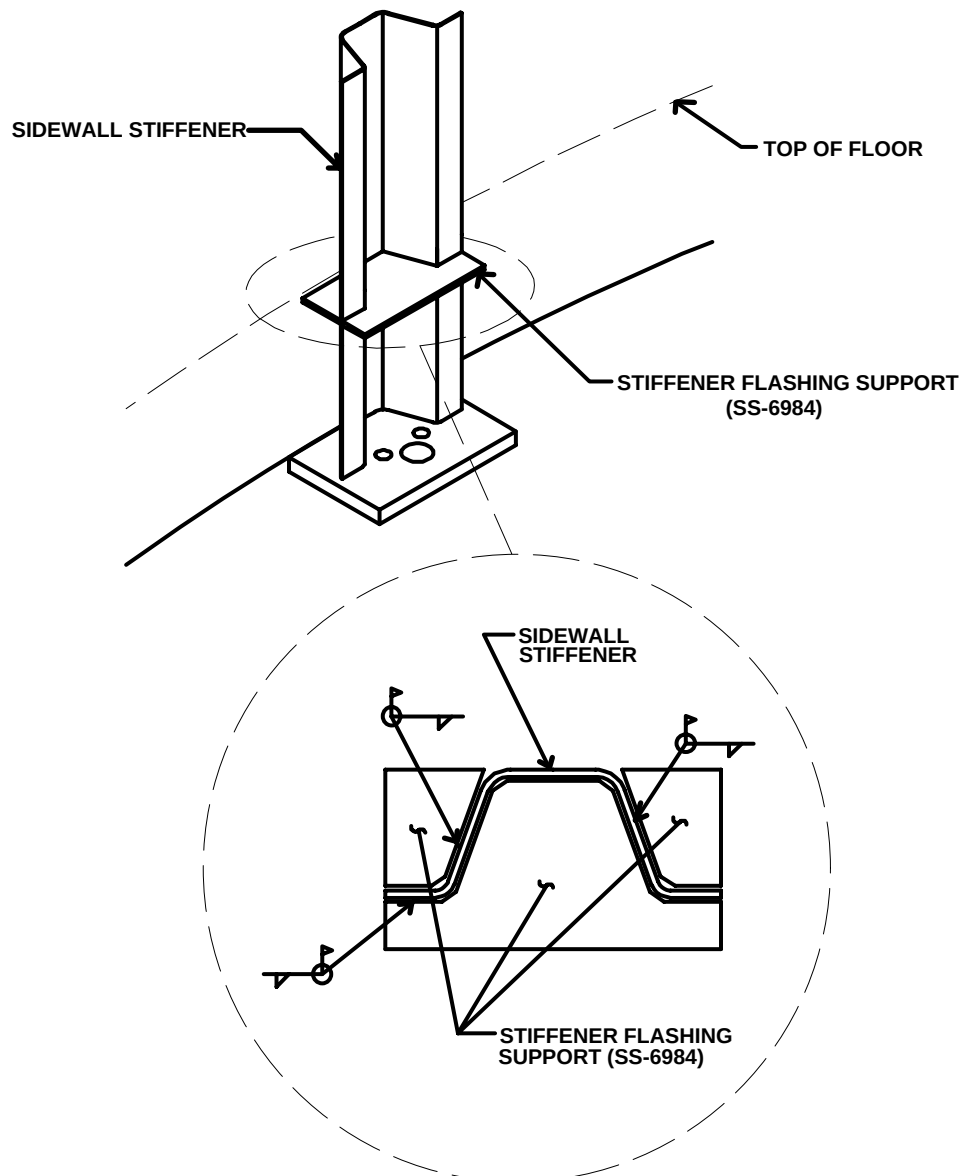

---

---

## **Major Changes from the last printing Are Listed Below:**

Revised Format (Added Text Top & Bottom)

Added Cor-Lok/Cut-Lok Plank Order



1004 E. Illinois St., Box 20  
Assumption, IL 62510-0020  
phone: 217-226-4421  
fax: 217-226-4420